


山梨西部広域環境組合新ごみ処理施設建設
山梨県中央市浅利地内
平面図 S=1:500
(一次造成)

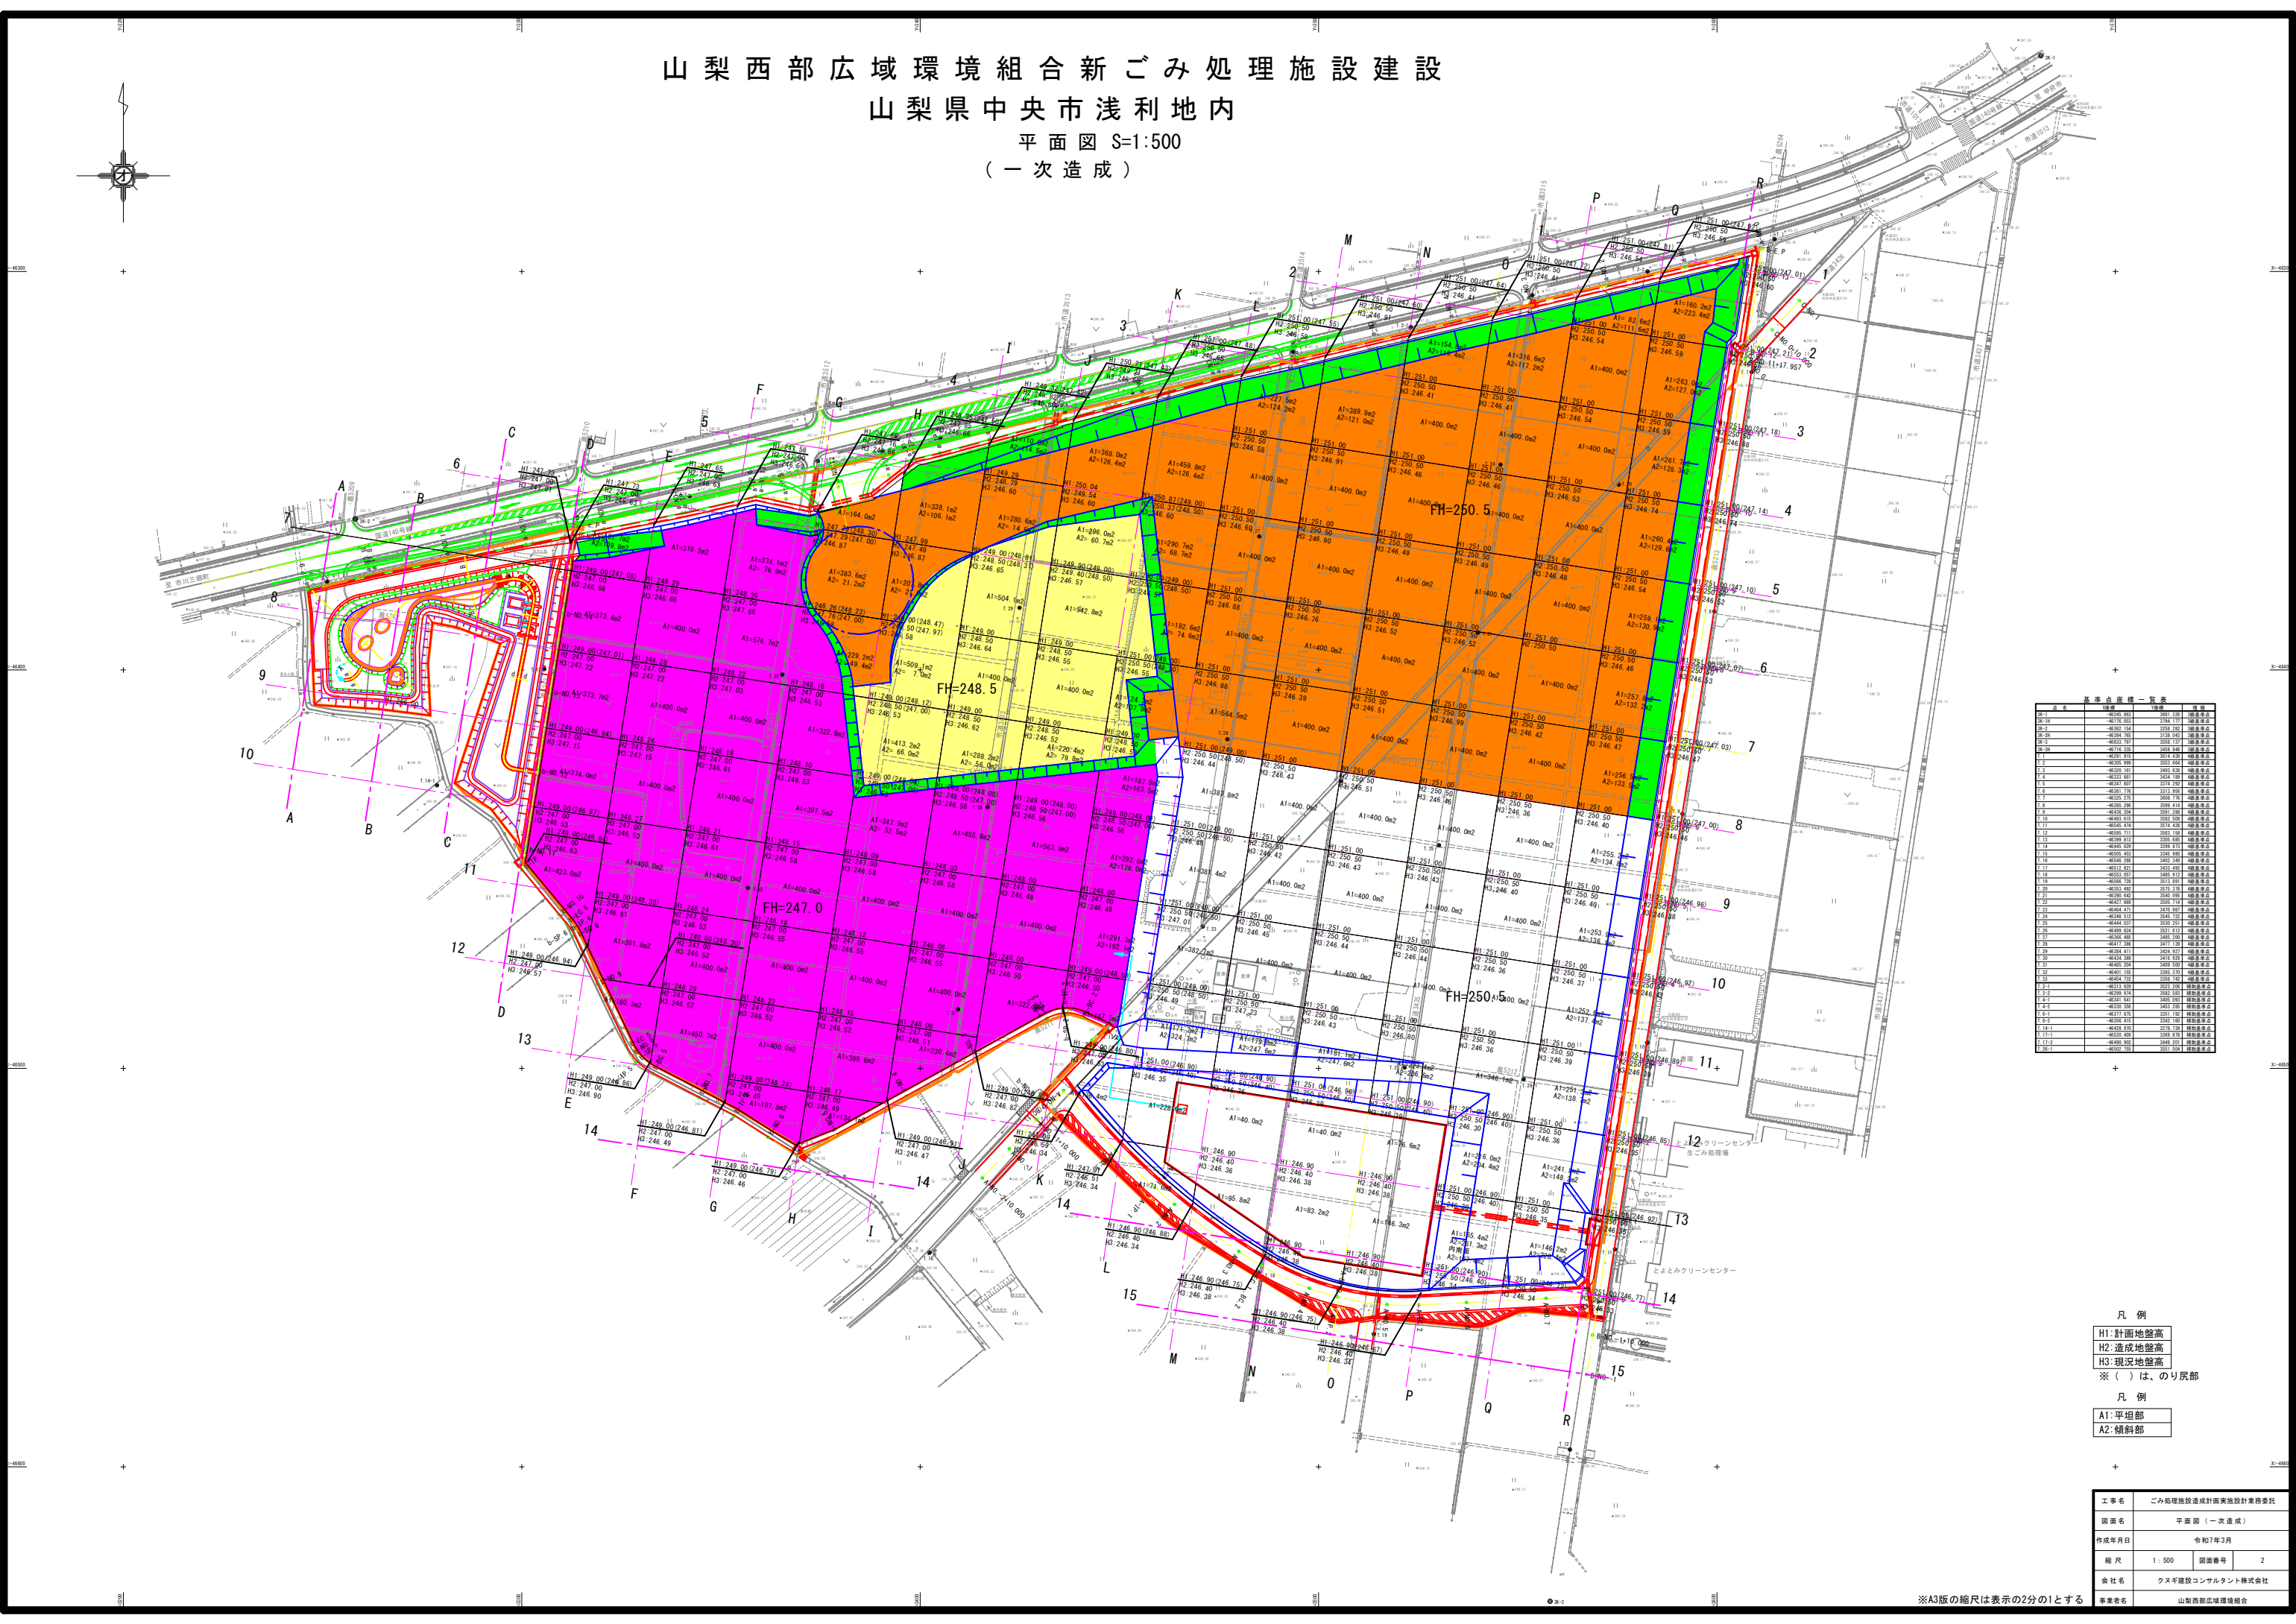

基準点座標一覧表			
区画番号	基準点番号	経度 (E)	緯度 (N)
1	48151-001	139°17'58.12	35°42'58.12
2	48151-002	139°17'58.12	35°42'58.12
3	48151-003	139°17'58.12	35°42'58.12
50	48151-050	139°17'58.12	35°42'58.12

凡例
H1:計画地盤高
H2:造成地盤高
H3:現況地盤高
※()は、のり尻部
凡例
A1:平坦部
A2:傾斜部

工事名	ごみ処理施設造成計画実施設計業務委託
図面名	平面図 (一次造成)
作成年月日	令和7年3月
縮尺	1:500
図面番号	2
会社名	クスギ建設コンサルタント株式会社
事業名	山梨西部広域環境組合

※A3版の縮尺は表示の2分の1とする