



平面图

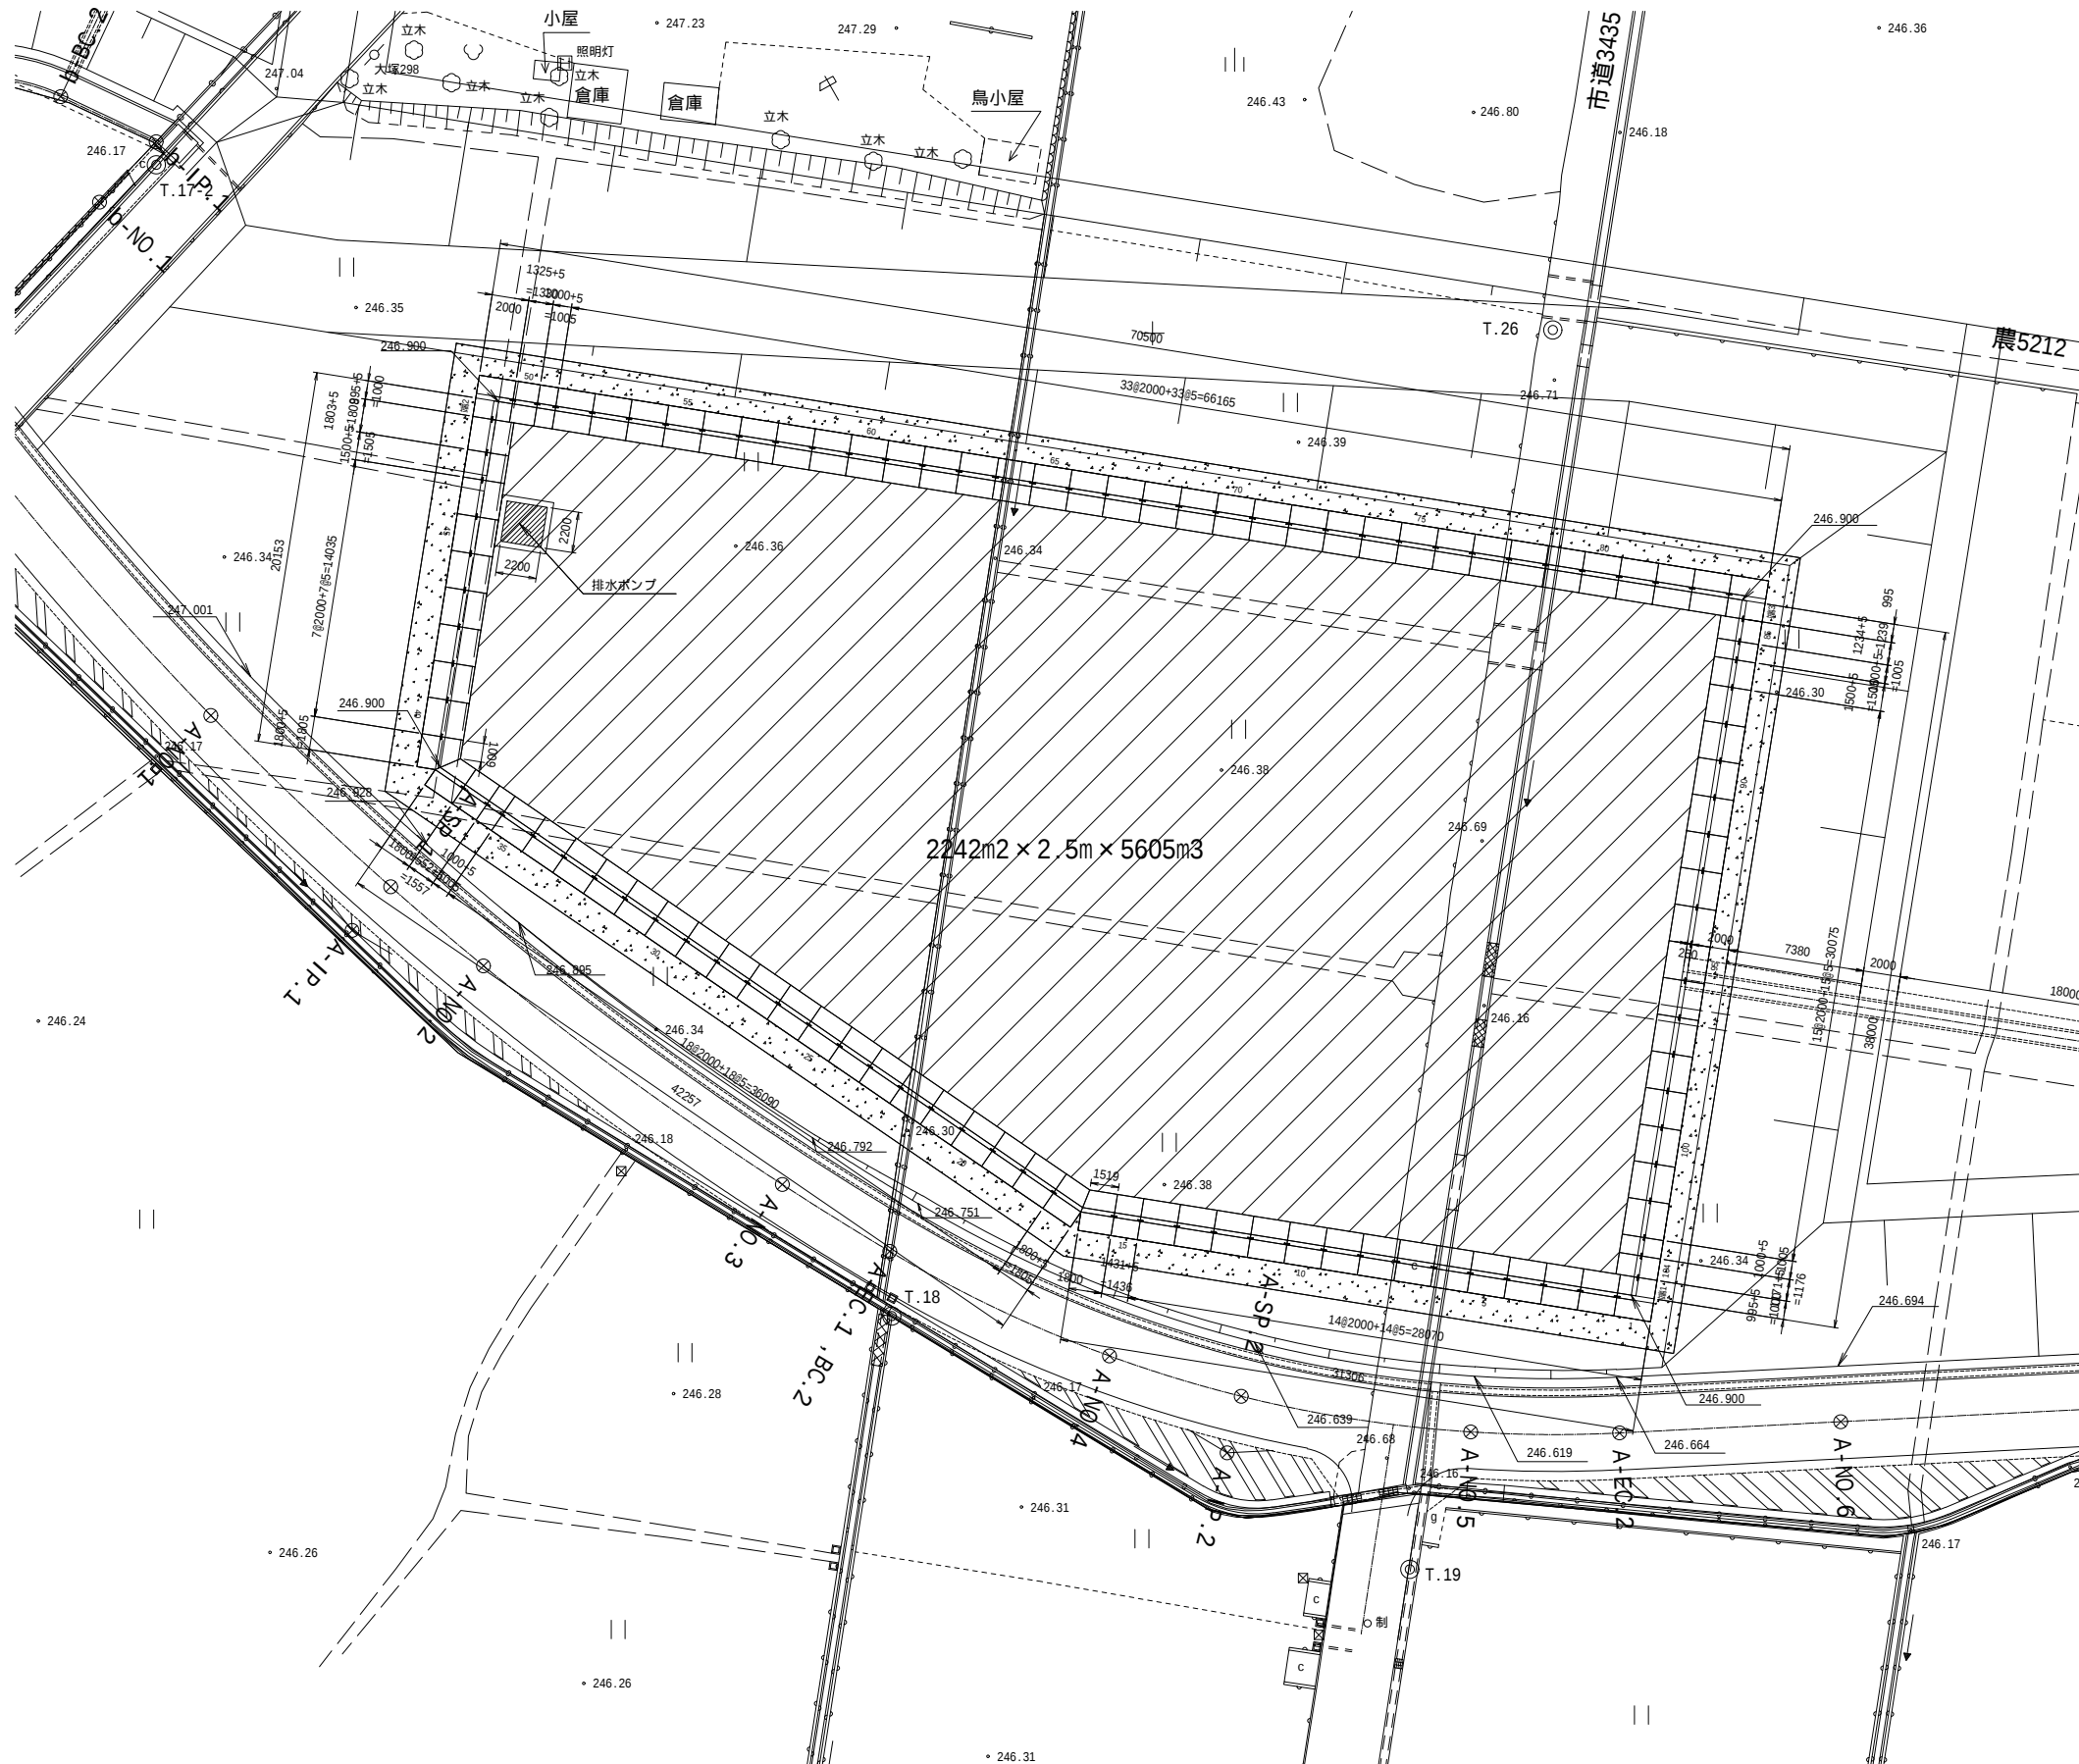

Technical drawing of a water pump installation. The drawing shows a side view of the pump and its connection to a pipe. Key dimensions and components are labeled:

- Dimensions:**
 - Top horizontal dimensions: 2250, 2000, 250.
 - Left vertical dimension: 246.900.
 - Right vertical dimensions: 1000, 2500, 3500, 3800.
 - Bottom horizontal dimensions: 300, 2200, 300, 2800.
 - Internal vertical dimensions: 245.900, 243.400, 100, 300.
- Components and Labels:**
 - 1号調整池 (No. 1 Adjustment Pond)
 - 水中ポンプ (汚水排水用) (Submersible Pump (Sewage Discharge Use))
 - φ250 6000 $\frac{1}{2}$ /m × 9m × 15kW

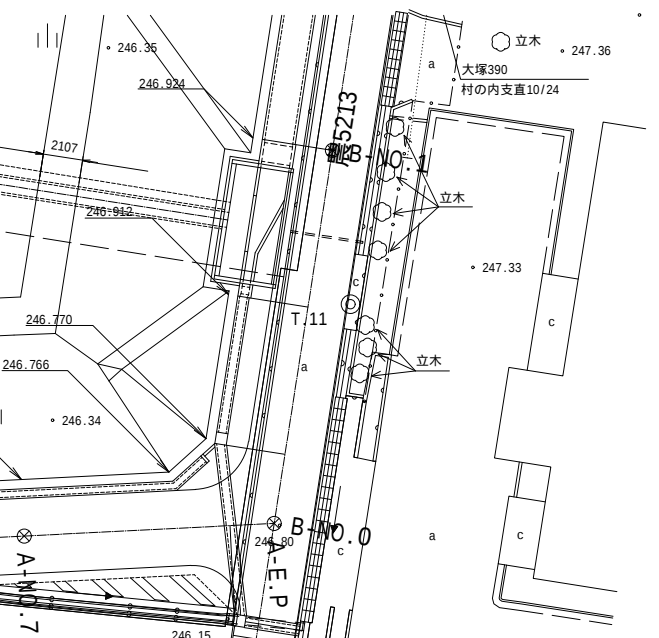

工 事 名	ごみ処理施設造成計画実施設計業務委託		
図 面 名	プレキャスト調整池割付図 1/2		
作成年月日	令和7年3月		
縮 尺	1 : 200	図面番号	19
会 社 名	クヌギ建設コンサルタント株式会社		
事業者名	山梨西部広域環境組合		

A3版の縮尺は表示の2分の1とする