


工 事 名	法定外公共物用途廃止に伴う詳細設計業務委託		
図 面 名	縦 断 図		
作成年月日	令和5年10月		
縮 尺	S=1:100	図面番号	6 - 1
会 社 名	クヌギ建設コンサルタント株式会社		
事業者名	山梨西部広域環境組合		

【b号水路】

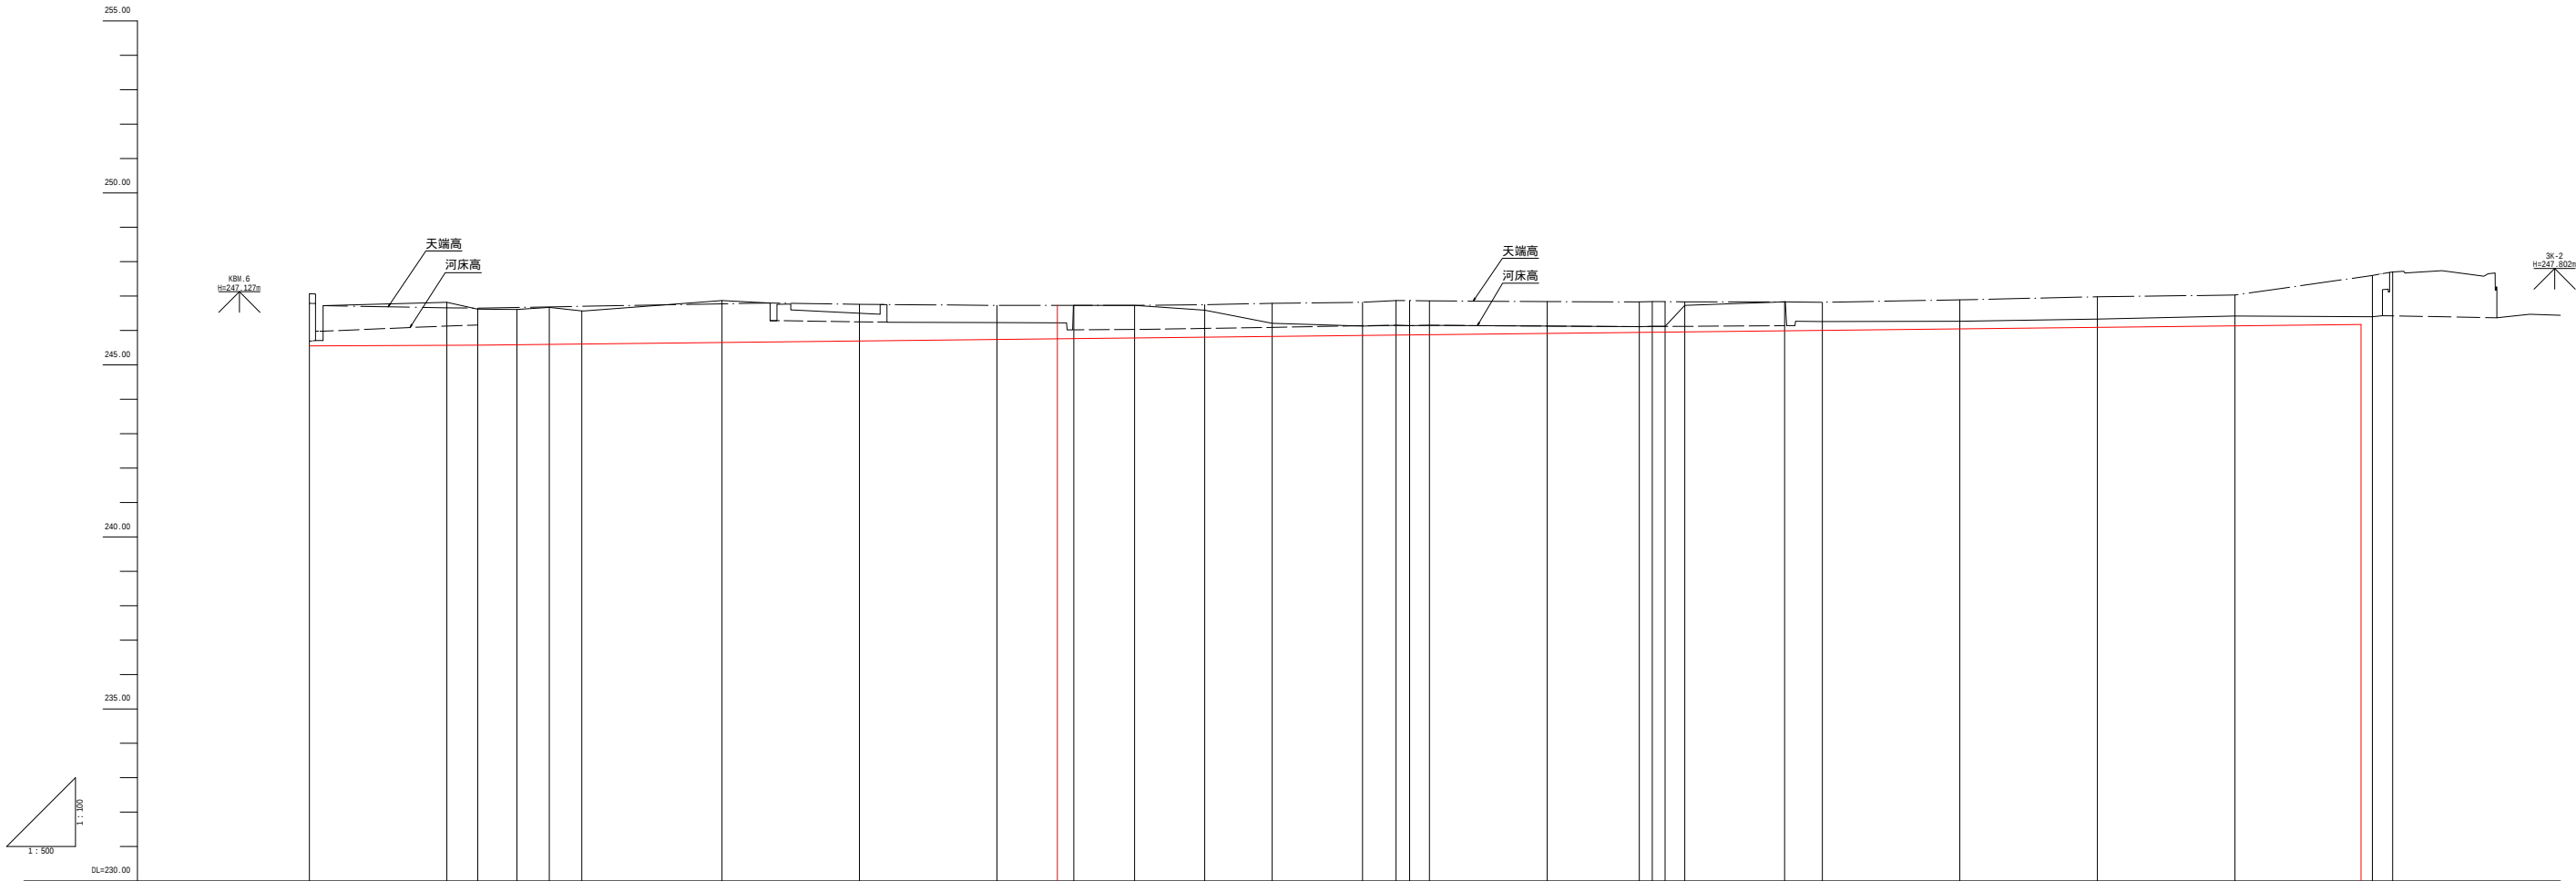

勾配	盛土	切土	計画高	天端高	地盤高	追加距離	単距離	測点	曲率図
245.550	1.520		245.550	246.79	247.07	0.000	0.000	NO.0	IP.1 IA=107-58-27 R=15.000 TL=5.104 CL=9.439 SL=1.287
245.574	1.250		245.570	246.86	246.82	20.000	20.000	NO.1	
	1.046		245.574	246.85	246.62	24.479	4.479	IP.1	IP.2 IA=54-05-01 R=10.000 TL=5.042 CL=9.727 SL=0.855
	1.023		245.587	246.61	246.61	30.180	5.701	BC.2	
246.176				247.60	247.46	300.000	20.000	NO.15	
				247.70	247.70	302.941	2.941	E.P.	